


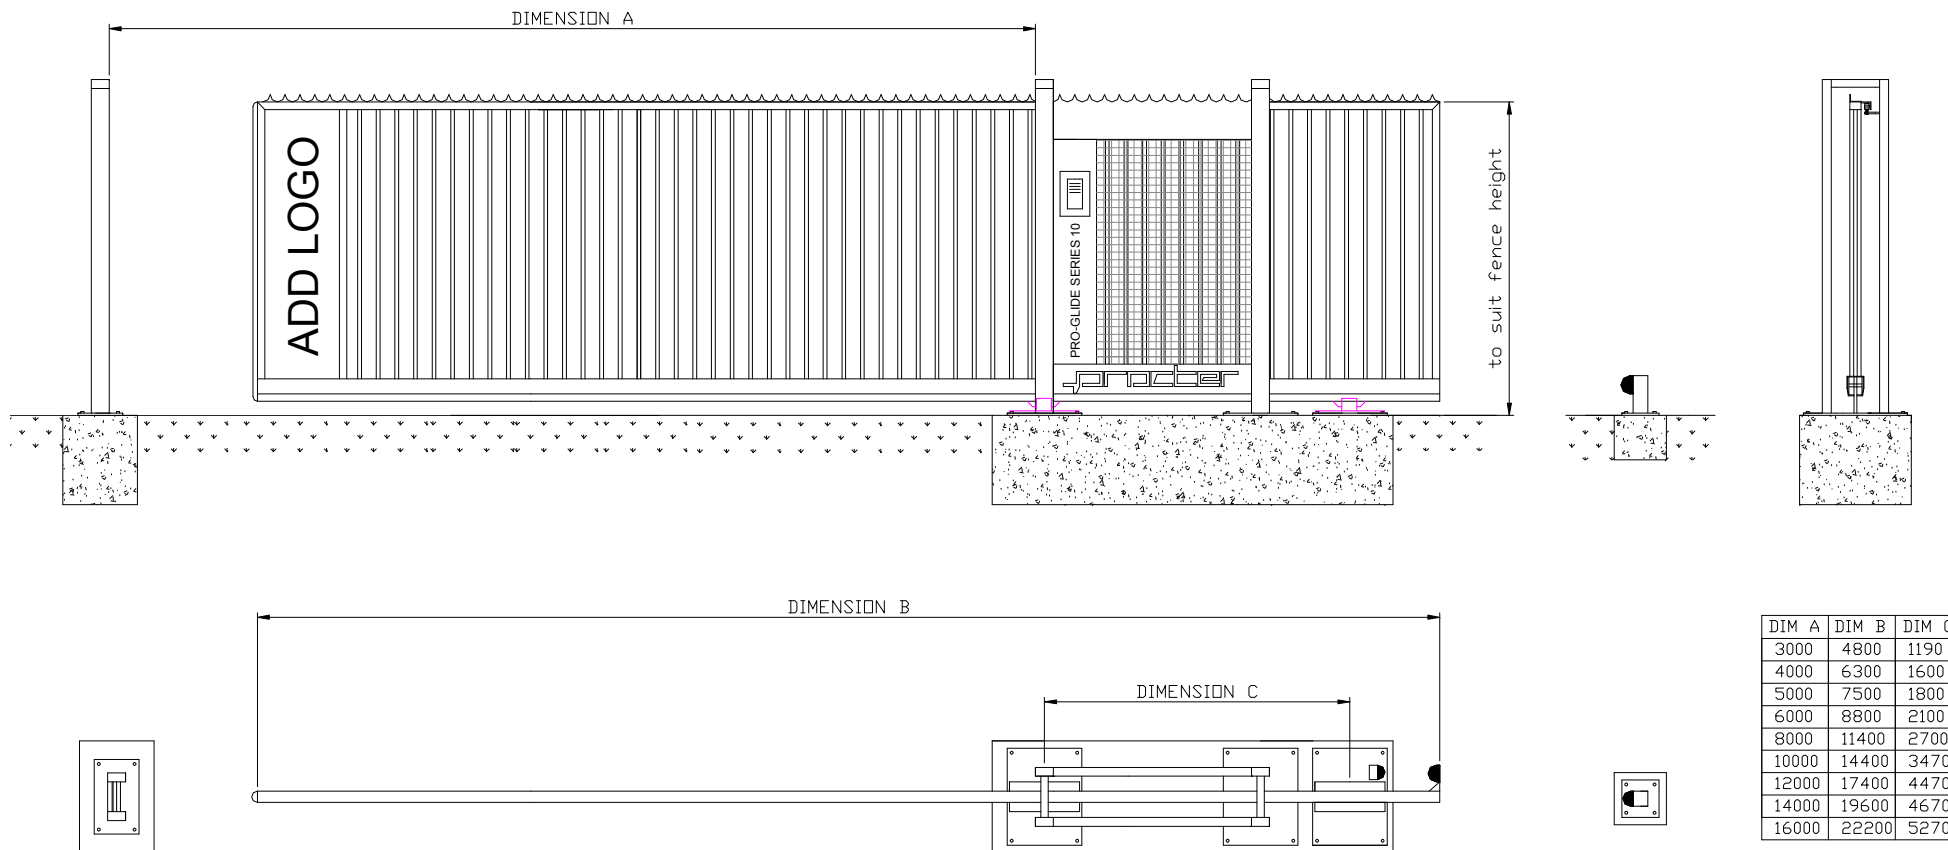

PRO-GLIDE Series 10 Cantilever Balustrade Gate

PG10-CB1



Procter Fencing Systems.
 Isabella Road,
 Garforth
 Leeds LS25 2DY
 Tel. 02920 855 756 Fax. 0113 287 6284
 enquiries@slidingentrancegates.co.uk
 www.slidingentrancegates.co.uk




Procter Fencing Systems.
 11. Pantglas Ind Est,
 Bedwas
 Caerphilly. CF83 8XD
 Tel. 02920 855 756 Fax. 02920 888 544
 enquiries@slidingentrancegates.co.uk
 www.slidingentrancegates.co.uk

PG10-CB1



PRO-GLIDE Series 10 Cantilever Palisade Gate

PG10-CP1

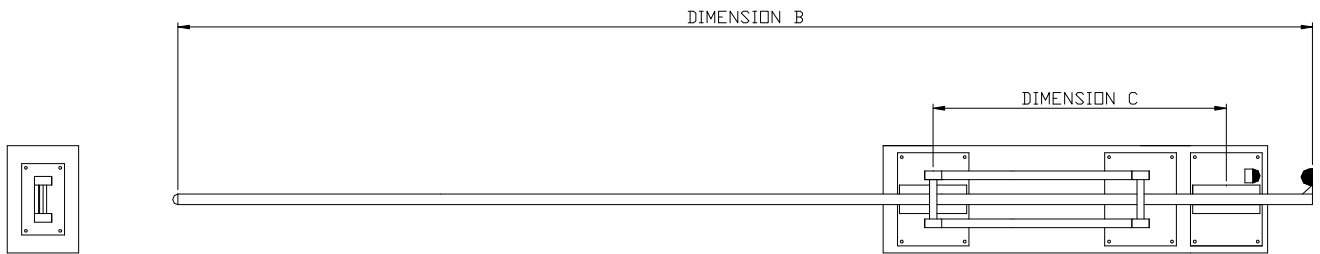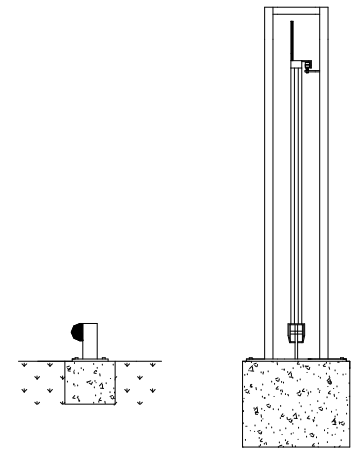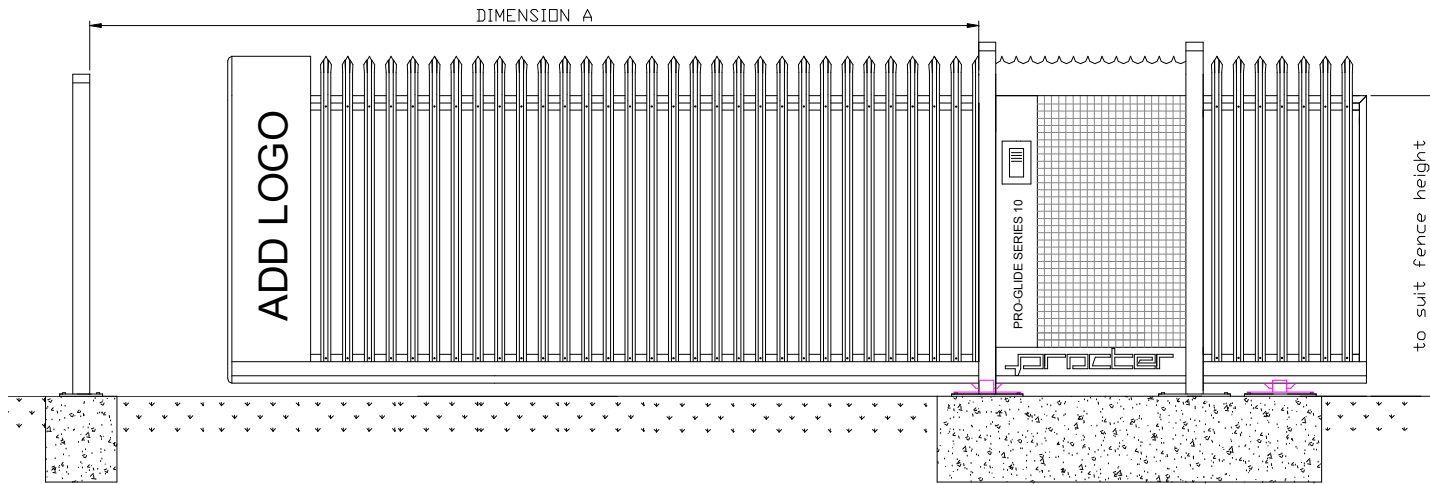

DIM A	DIM B	DIM C
3000	4800	1190
4000	6300	1600
5000	7500	1800
6000	8800	2100
8000	11400	2700
10000	14400	3470
12000	17400	4470
14000	19600	4670
16000	22200	5270

Procter Fencing Systems.
 Isabella Road,
 Garforth
 Leeds LS25 2DY
 Tel. 02920 855 756 Fax. 0113 287 6284
 enquiries@slidingentrancegates.co.uk
 www.slidingentrancegates.co.uk


Procter Fencing Systems.
 11. Pantglas Ind Est,
 Bedwas
 Caerphilly. CF83 8XD
 Tel. 02920 855 756 Fax. 02920 888 544
 enquiries@slidingentrancegates.co.uk
 www.slidingentrancegates.co.uk

PG10-CP1



PRO-GLIDE Series 10 Cantilever Welded Mesh Gate

PG10-CM1

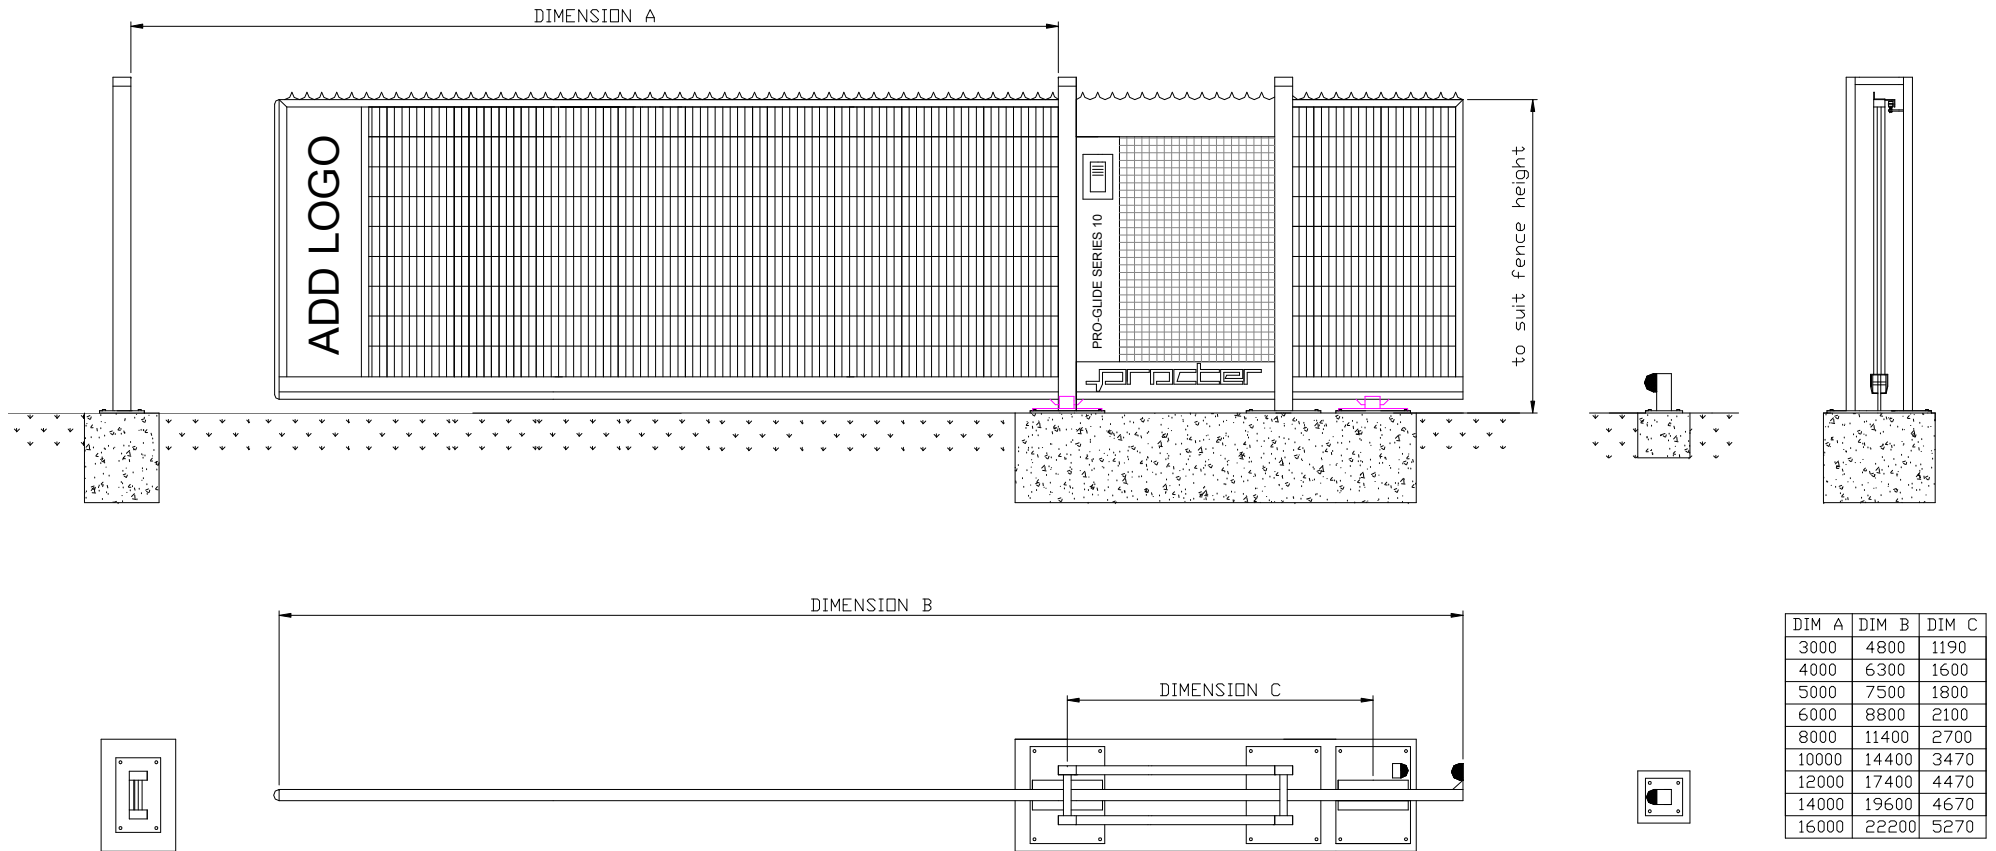

Procter Fencing Systems.
 Isabella Road,
 Garforth
 Leeds LS25 2DY
 Tel. 02920 855 756 Fax. 0113 287 6284
 enquiries@slidingentrancegates.co.uk
 www.slidingentrancegates.co.uk



Procter Fencing Systems.
 11. Pantglas Ind Est,
 Bedwas
 Caerphilly. CF83 8XD
 Tel. 02920 855 756 Fax. 02920 888 544
 enquiries@slidingentrancegates.co.uk
 www.slidingentrancegates.co.uk

PG10-CM1



PRO-GLIDE Series 10 Tracked Balustrade Gate

PG10-TB1

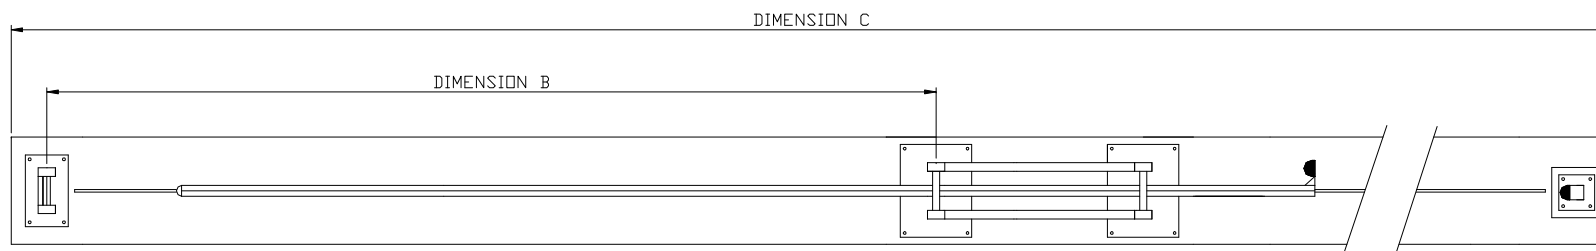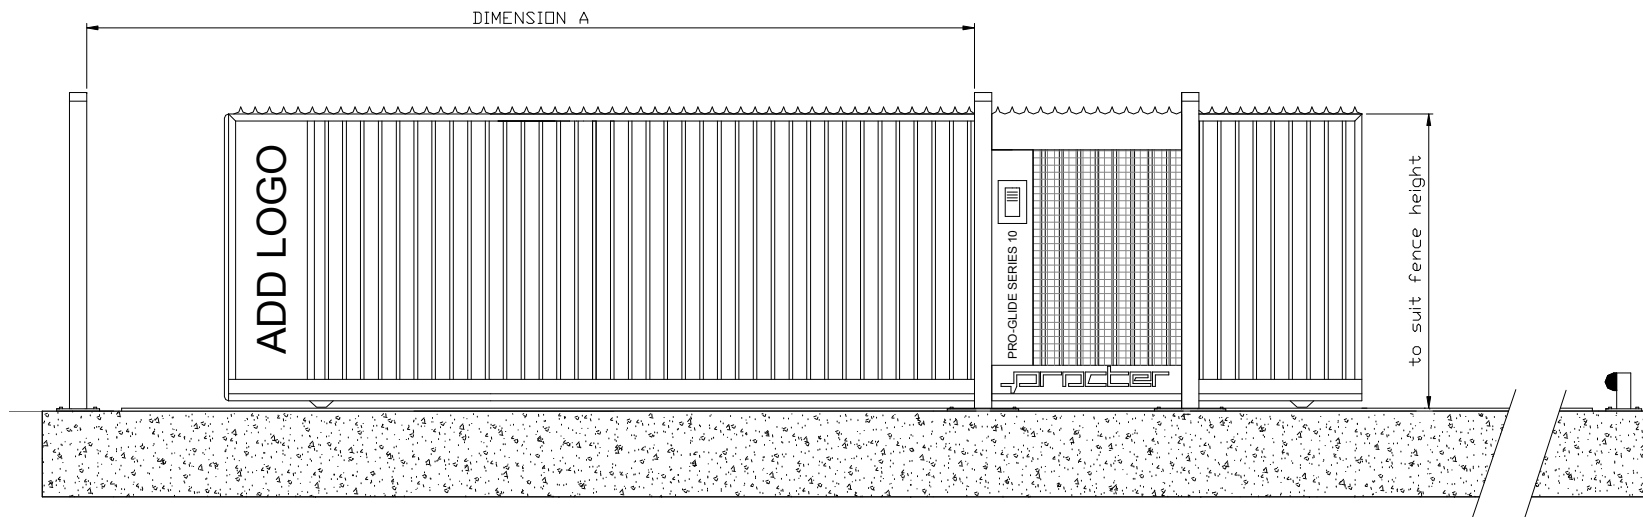

DIM A	DIM B	DIM C
3000	3100	7850
4000	4100	10100
5000	5120	12140
6000	6120	14290
7000	7150	16350
8000	8150	18750
9000	9150	20750
10000	10200	22850

Procter Fencing Systems.
 Isabella Road,
 Garforth
 Leeds LS25 2DY
 Tel. 02920 855 756 Fax. 0113 287 6284
 enquiries@slidingentrancegates.co.uk
 www.slidingentrancegates.co.uk




Procter Fencing Systems.
 11. Pantglas Ind Est,
 Bedwas
 Caerphilly. CF83 8XD
 Tel. 02920 855 756 Fax. 02920 888 544
 enquiries@slidingentrancegates.co.uk
 www.slidingentrancegates.co.uk

PG10-TB1



PRO-GLIDE Series 10 Tracked Palisade Gate

PG10-TP1

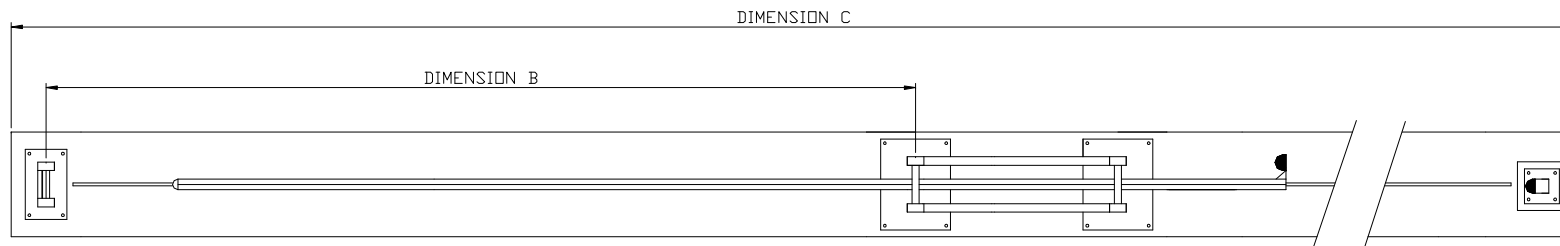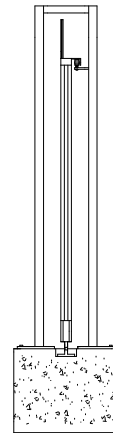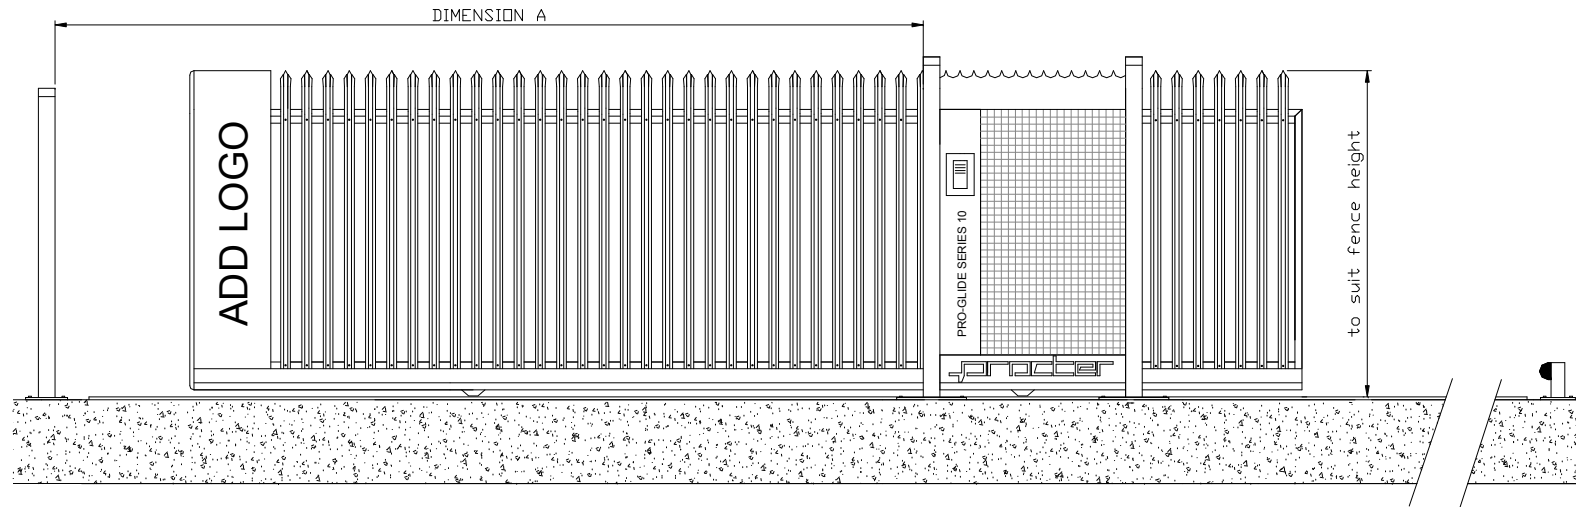

DIM A	DIM B	DIM C
3000	3100	7850
4000	4100	10100
5000	5120	12140
6000	6120	14290
7000	7150	16350
8000	8150	18750
9000	9150	20750
10000	10200	22850

Procter Fencing Systems.
 Isabella Road,
 Garforth
 Leeds LS25 2DY
 Tel. 02920 855 756 Fax. 0113 287 6284
 enquiries@slidingentrancegates.co.uk
 www.slidingentrancegates.co.uk



Procter Fencing Systems.
 11. Pantglas Ind Est,
 Bedwas
 Caerphilly. CF83 8XD
 Tel. 02920 855 756 Fax. 02920 888 544
 enquiries@slidingentrancegates.co.uk
 www.slidingentrancegates.co.uk

PG10-TP1



PRO-GLIDE Series 10 Tracked Welded Mesh Gate

PG10-TM1

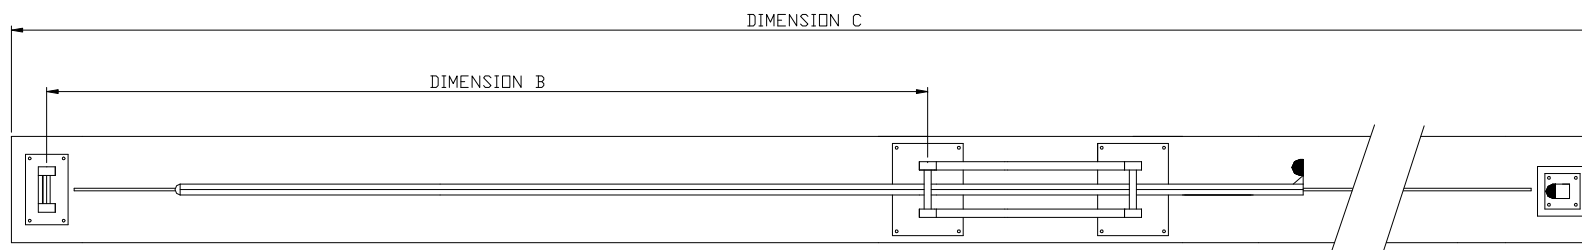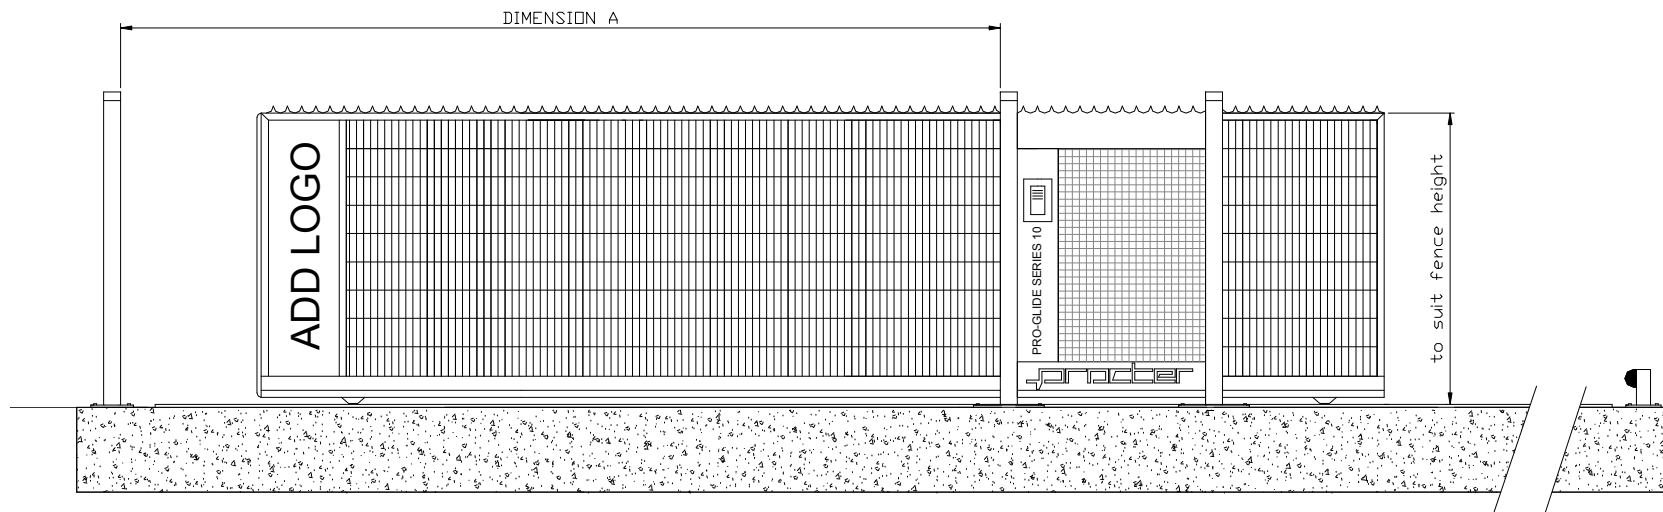

DIM A	DIM B	DIM C
3000	3100	7850
4000	4100	10100
5000	5120	12140
6000	6120	14290
7000	7150	16350
8000	8150	18750
9000	9150	20750
10000	10200	22850

Procter Fencing Systems.
 Isabella Road,
 Garforth
 Leeds LS25 2DY
 Tel. 02920 855 756 Fax. 0113 287 6284
 enquiries@slidingentrancegates.co.uk
 www.slidingentrancegates.co.uk


Procter Fencing Systems.
 11. Pantglas Ind Est,
 Bedwas
 Caerphilly. CF83 8XD
 Tel. 02920 855 756 Fax. 02920 888 544
 enquiries@slidingentrancegates.co.uk
 www.slidingentrancegates.co.uk

PG10-TM1



PRO-GLIDE Series 20 Cantilever Balustrade Gate

PG20-CB1

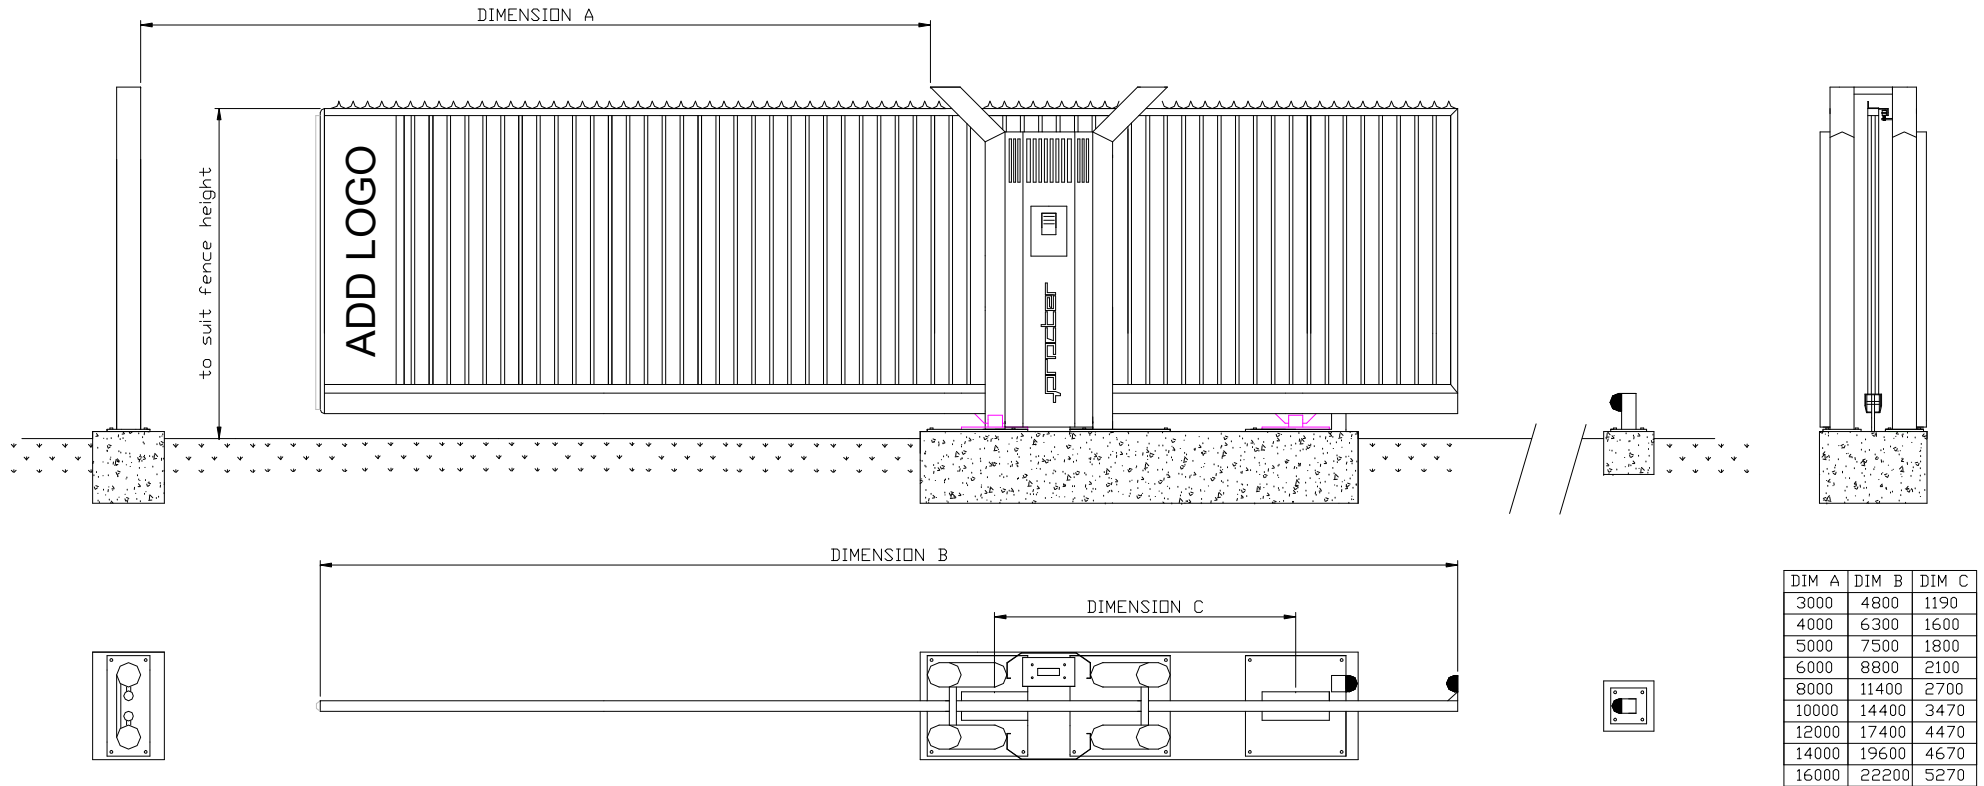

Procter Fencing Systems.
 Isabella Road,
 Garforth
 Leeds LS25 2DY
 Tel. 02920 855 756 Fax. 0113 287 6284
 enquiries@slidingentrancegates.co.uk
 www.slidingentrancegates.co.uk


Procter Fencing Systems.
 11. Pantglas Ind Est,
 Bedwas
 Caerphilly. CF83 8XD
 Tel. 02920 855 756 Fax. 02920 888 544
 enquiries@slidingentrancegates.co.uk
 www.slidingentrancegates.co.uk

PG20-CB1



PRO-GLIDE Series 20 Cantilever Palisade Gate

PG20-CP1

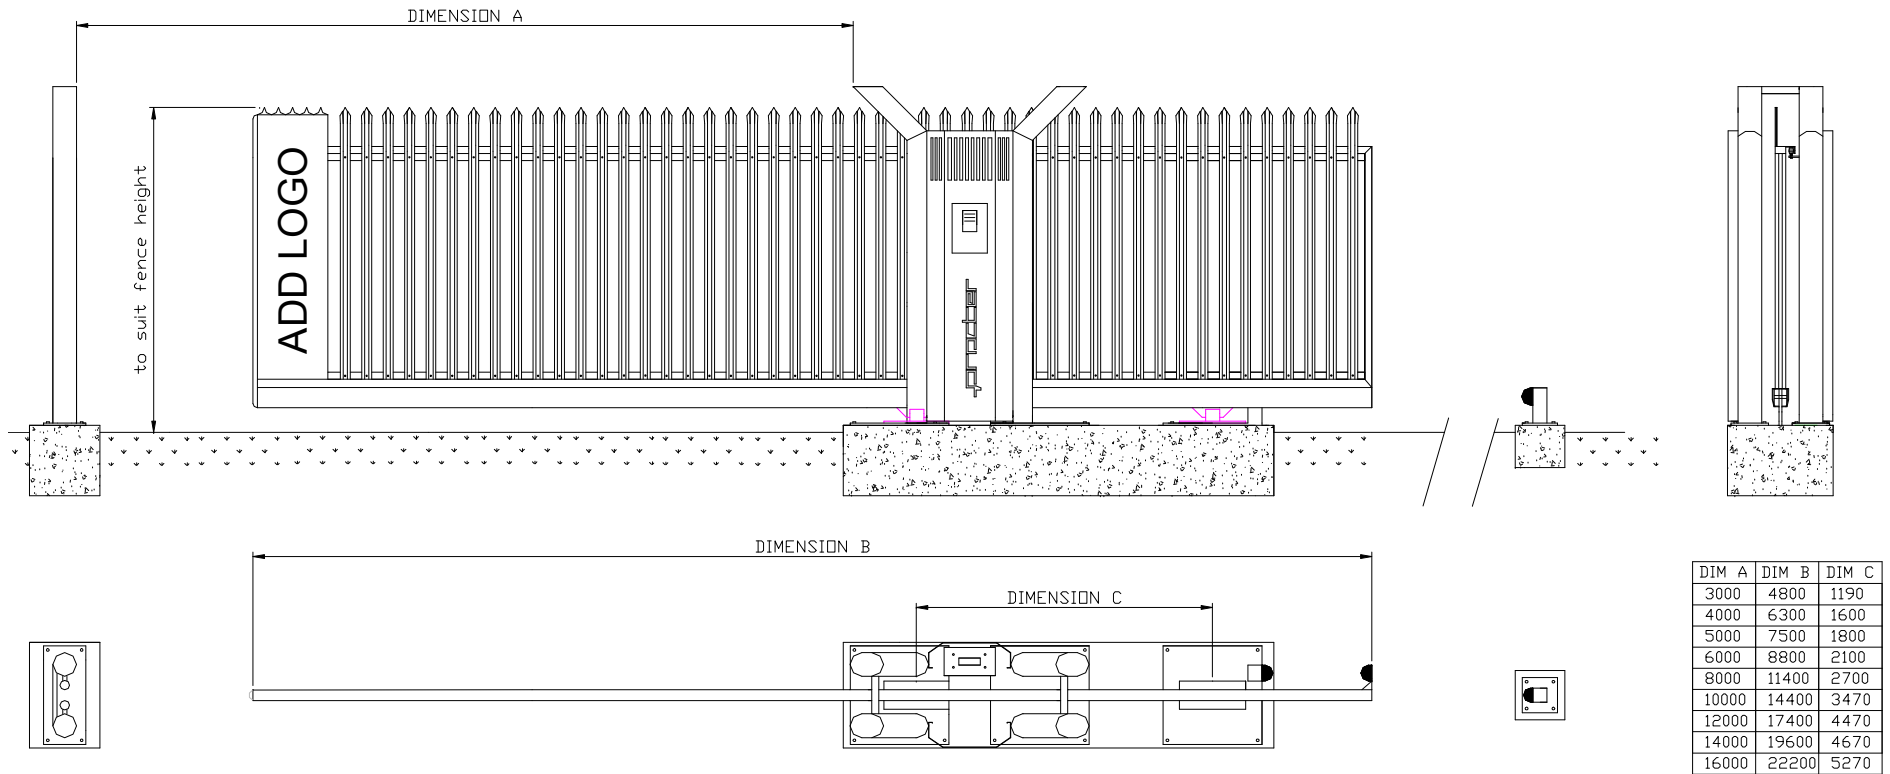

Procter Fencing Systems.
 Isabella Road,
 Garforth
 Leeds LS25 2DY
 Tel. 02920 855 756 Fax. 0113 287 6284
 enquiries@slidingentrancegates.co.uk
 www.slidingentrancegates.co.uk


Procter Fencing Systems.
 11. Pantglas Ind Est,
 Bedwas
 Caerphilly. CF83 8XD
 Tel. 02920 855 756 Fax. 02920 888 544
 enquiries@slidingentrancegates.co.uk
 www.slidingentrancegates.co.uk

PG20-CP1



PRO-GLIDE Series 20 Cantilever Welded Mesh Gate

PG20-CM1

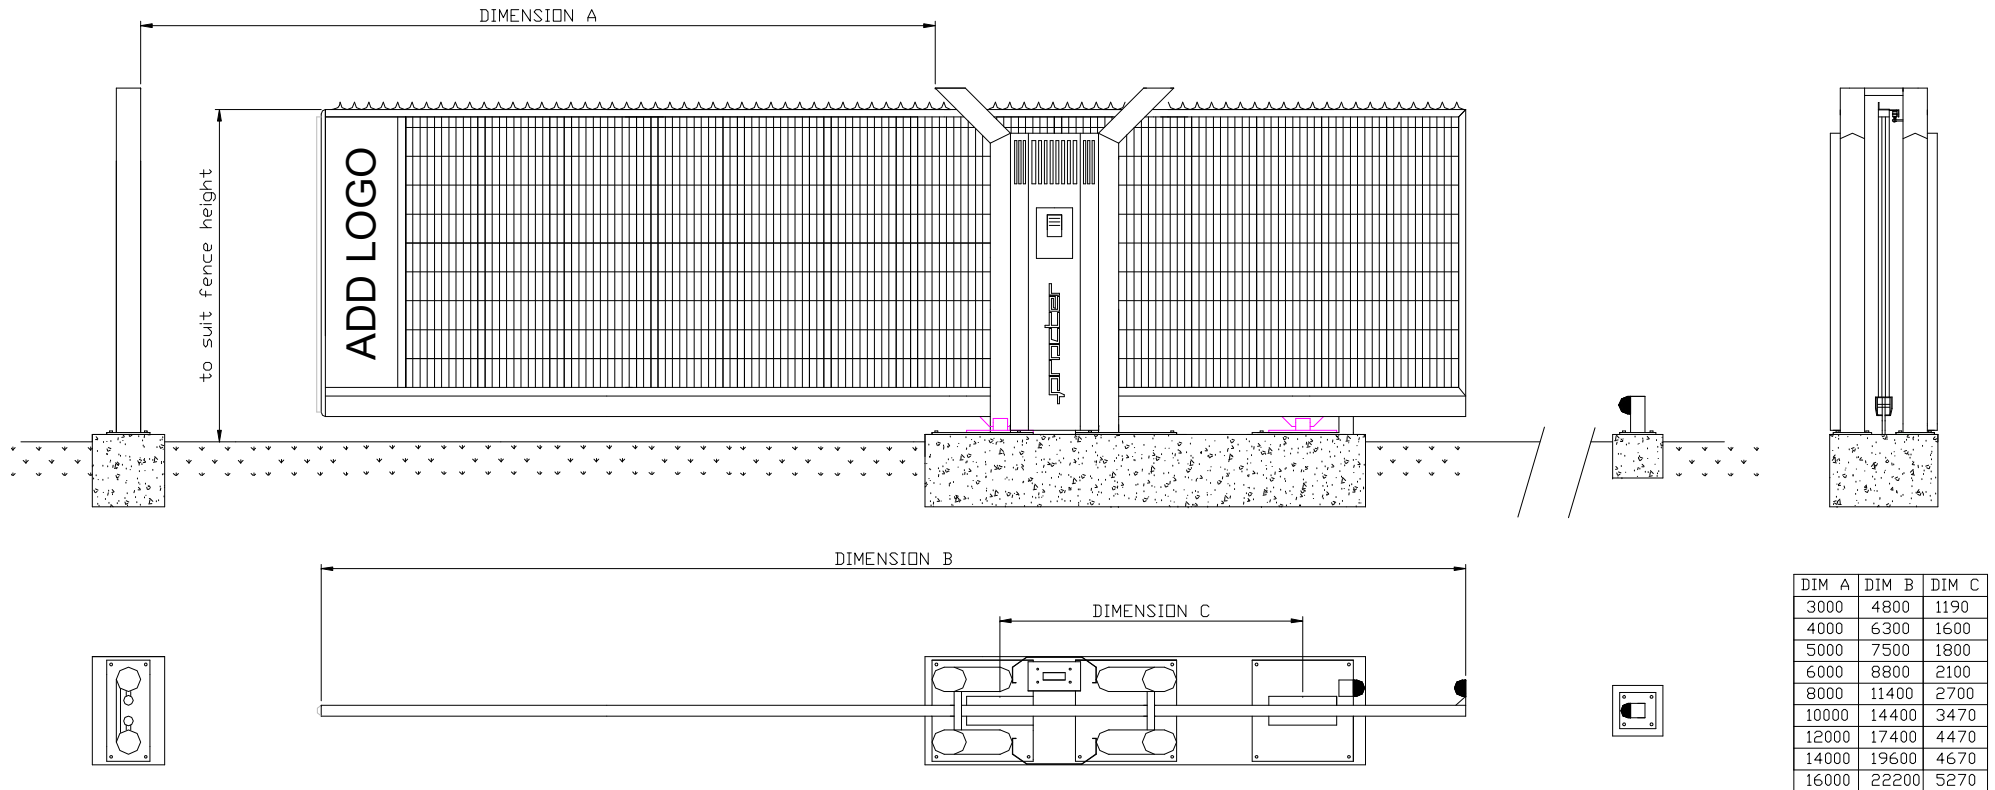

Procter Fencing Systems.
 Isabella Road,
 Garforth
 Leeds LS25 2DY
 Tel. 02920 855 756 Fax. 0113 287 6284
 enquiries@slidingentrancegates.co.uk
 www.slidingentrancegates.co.uk




Procter Fencing Systems.
 11. Pantglas Ind Est,
 Bedwas
 Caerphilly. CF83 8XD
 Tel. 02920 855 756 Fax. 02920 888 544
 enquiries@slidingentrancegates.co.uk
 www.slidingentrancegates.co.uk

PG20-CM1



PRO-GLIDE Series 20 Tracked Balustrade Gate

PG20-TB1

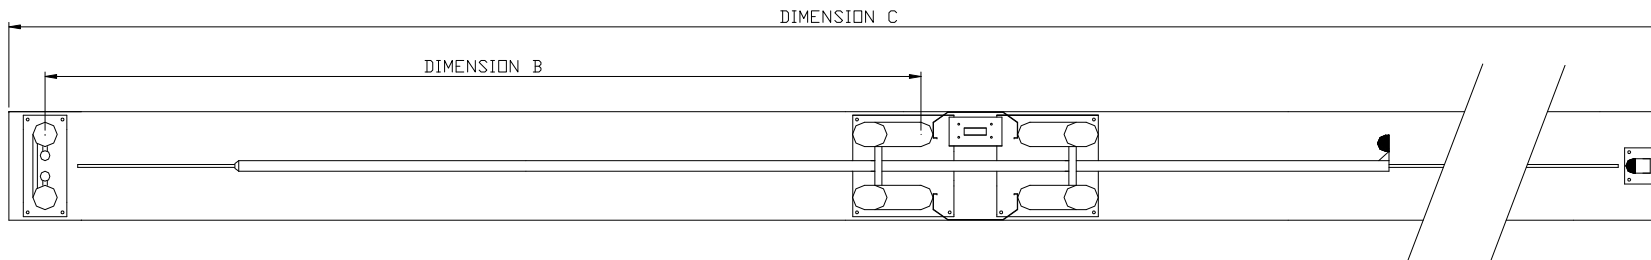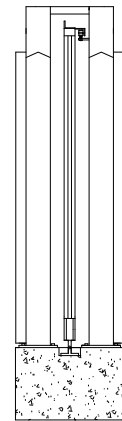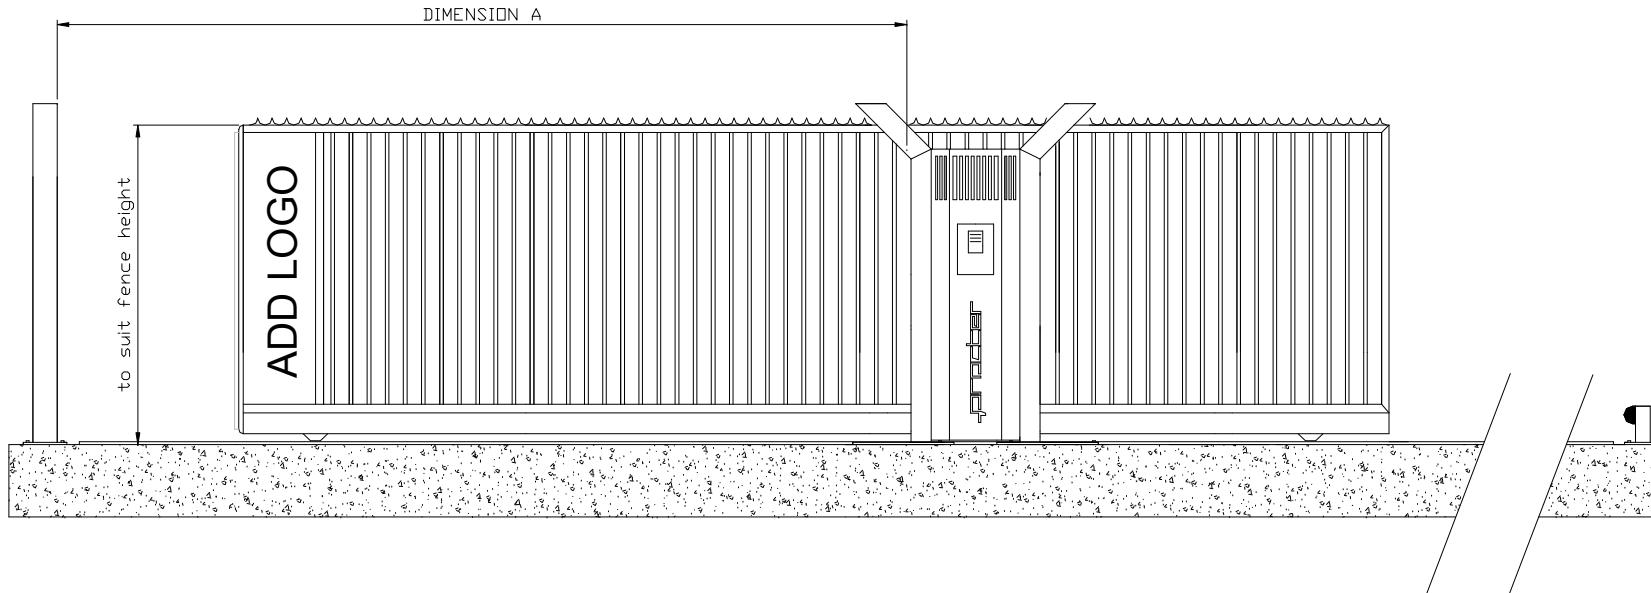

DIM A	DIM B	DIM C
3000	3100	7850
4000	4100	10100
5000	5120	12140
6000	6120	14290
7000	7150	16350
8000	8150	18750
9000	9150	20750
10000	10200	22850

Procter Fencing Systems.
 Isabella Road,
 Garforth
 Leeds LS25 2DY
 Tel. 02920 855 756 Fax. 0113 287 6284
 enquiries@slidingentrancegates.co.uk
 www.slidingentrancegates.co.uk


Procter Fencing Systems.
 11. Pantglas Ind Est,
 Bedwas
 Caerphilly. CF83 8XD
 Tel. 02920 855 756 Fax. 02920 888 544
 enquiries@slidingentrancegates.co.uk
 www.slidingentrancegates.co.uk

PG20-TB1



PRO-GLIDE Series 20 Tracked Palisade Gate

PG20-TP1

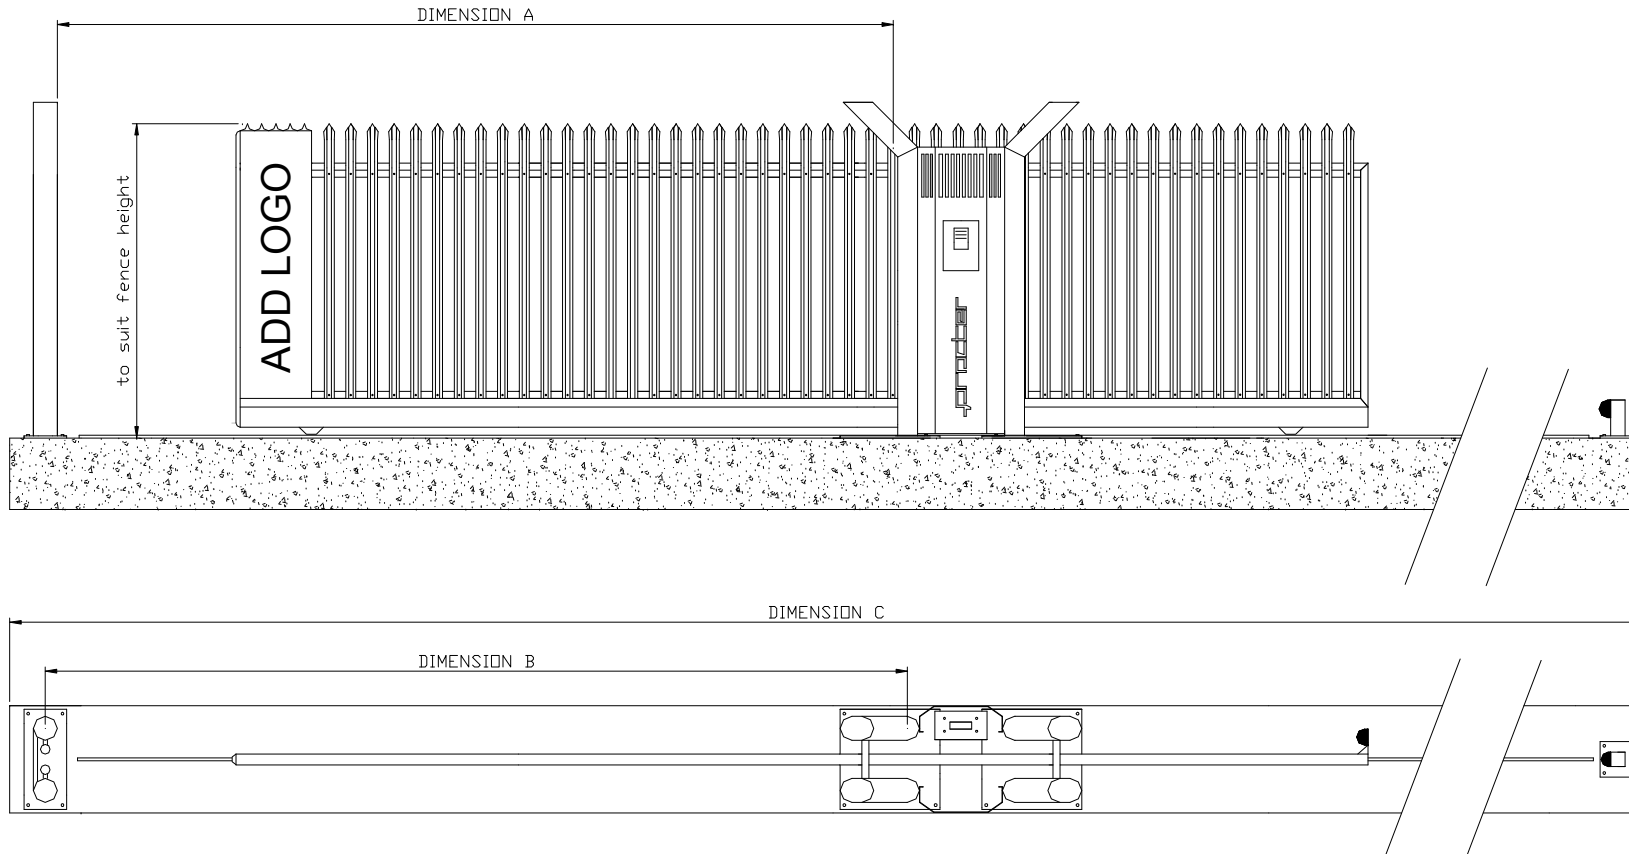

DIM A	DIM B	DIM C
3000	3100	7850
4000	4100	10100
5000	5120	12140
6000	6120	14290
7000	7150	16350
8000	8150	18750
9000	9150	20750
10000	10200	22850

Procter Fencing Systems.
 Isabella Road,
 Garforth
 Leeds LS25 2DY
 Tel. 02920 855 756 Fax. 0113 287 6284
 enquiries@slidingentrancegates.co.uk
 www.slidingentrancegates.co.uk



Procter Fencing Systems.
 11. Pantglas Ind Est,
 Bedwas
 Caerphilly. CF83 8XD
 Tel. 02920 855 756 Fax. 02920 888 544
 enquiries@slidingentrancegates.co.uk
 www.slidingentrancegates.co.uk

PG20-TP1



PRO-GLIDE Series 20 Tracked Welded Mesh Gate

PG20-TM1

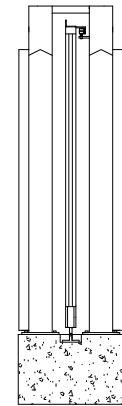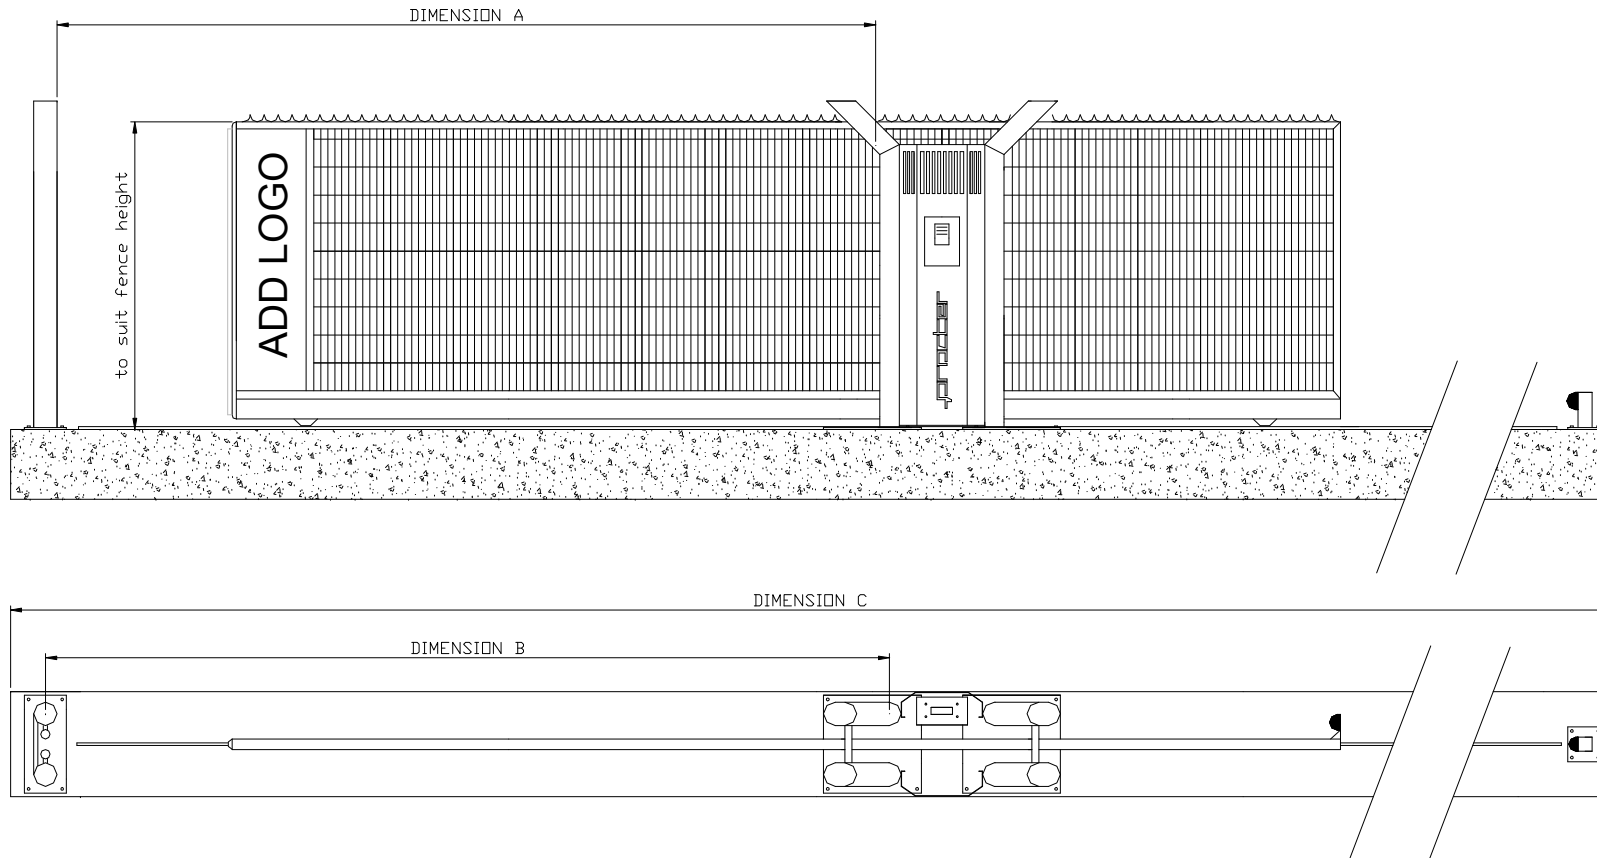

DIM A	DIM B	DIM C
3000	3100	7850
4000	4100	10100
5000	5120	12140
6000	6120	14290
7000	7150	16350
8000	8150	18750
9000	9150	20750
10000	10200	22850

Procter Fencing Systems.
 Isabella Road,
 Garforth
 Leeds LS25 2DY
 Tel. 02920 855 756 Fax. 0113 287 6284
 enquiries@slidingentrancegates.co.uk
 www.slidingentrancegates.co.uk

Procter Fencing Systems.
 11. Pantglas Ind Est,
 Bedwas
 Caerphilly. CF83 8XD
 Tel. 02920 855 756 Fax. 02920 888 544
 enquiries@slidingentrancegates.co.uk
 www.slidingentrancegates.co.uk

PG20-TM1